



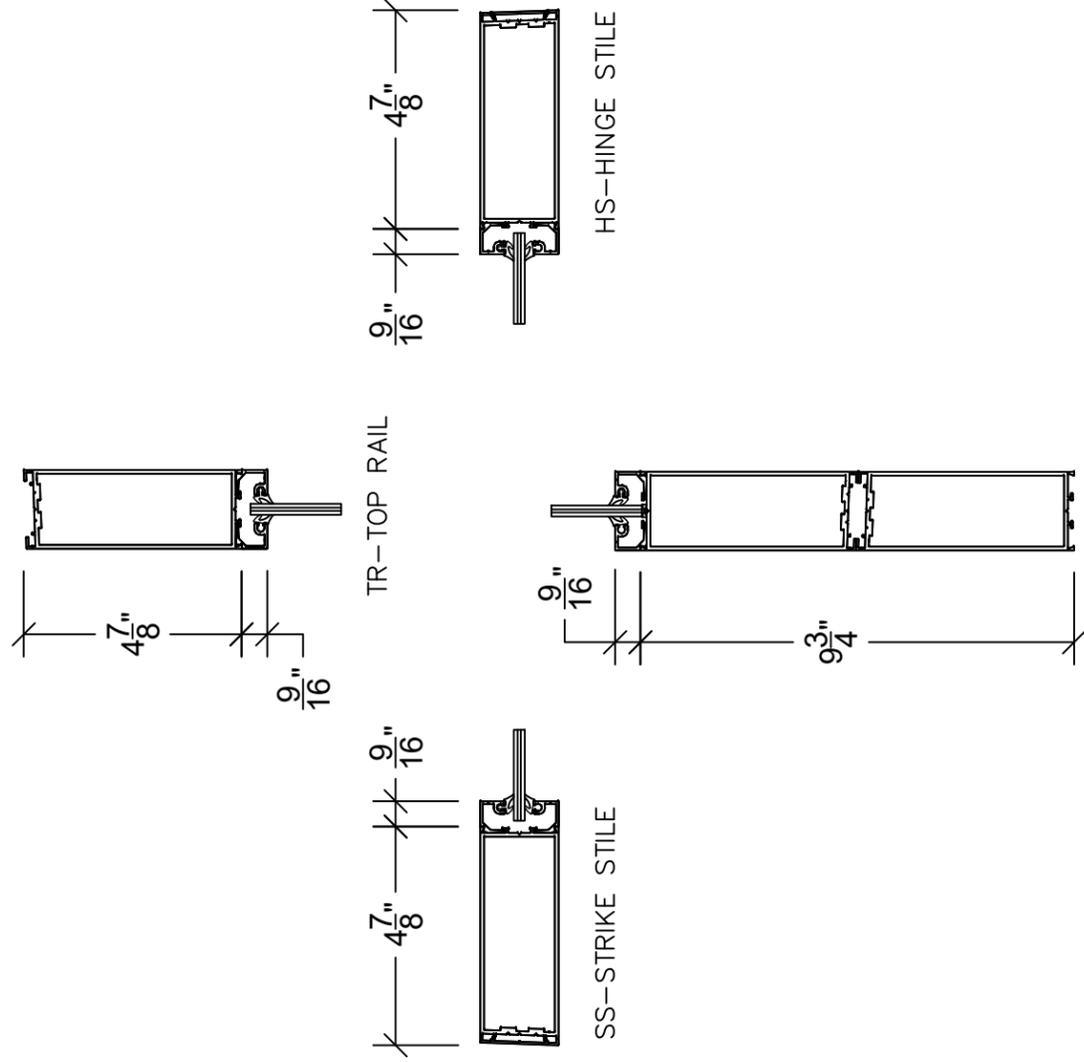

AVALON **INTERNATIONAL** **ALUMINUM**

LLC A WBE COMPANY
OFFICE: (503)-885-9494
FAX: (503)-692-9875
21451 SW 108TH AVENUE
TUALATIN, OR 97062
INFO@AVALONINT.COM

WIDE STILE DOOR

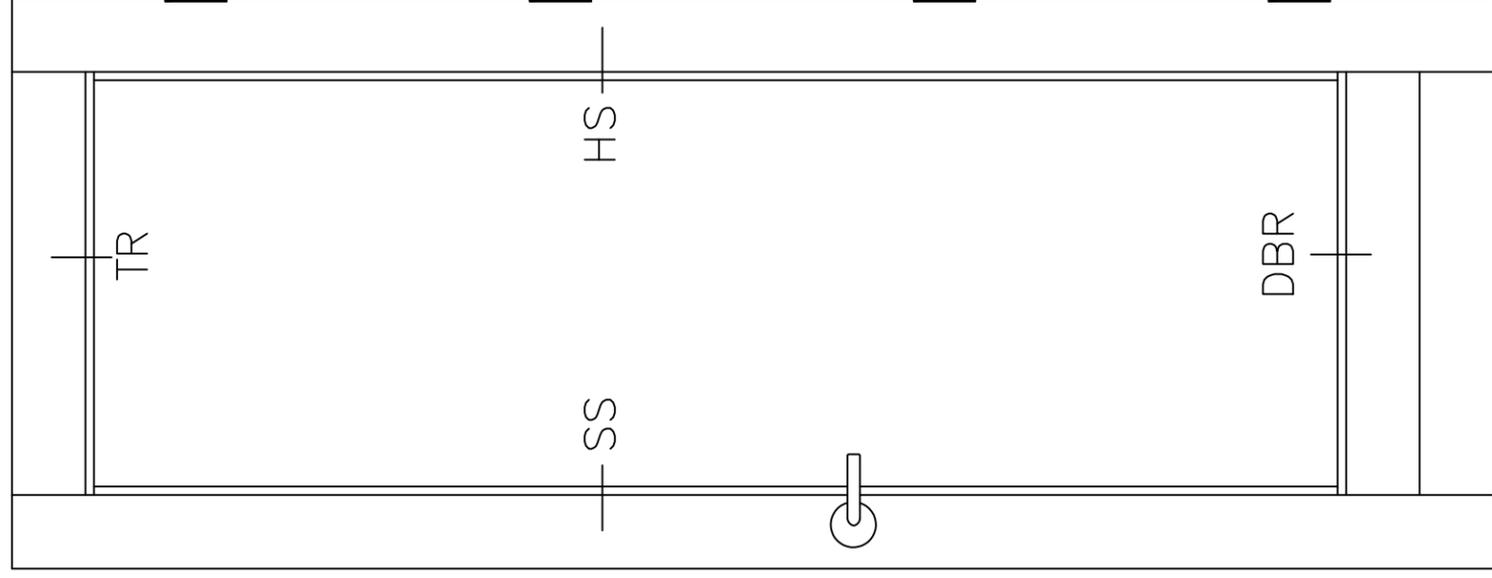

DBR-DOUBLE BOTTOM RAIL

BOTTOM RAILS:

5"
&
10"
AVAILABLE
IN ANY COLOR

STANDARD HARDWARE
PREPS INCLUDE 10-LINE
BORED LOCKSETS AND
4.5" x 4.5" BUTT HINGES

WATERSON HINGE PREP
AVAILABLE UPON REQUEST